

Auf der Altenburg

Alleburg

(Am Ziegelloch)

FP Grenzstein = 143.534


FP Grenzmarke = 146.514

acker

Weinbergstraße 13485


Engelbert K

Windener Weg

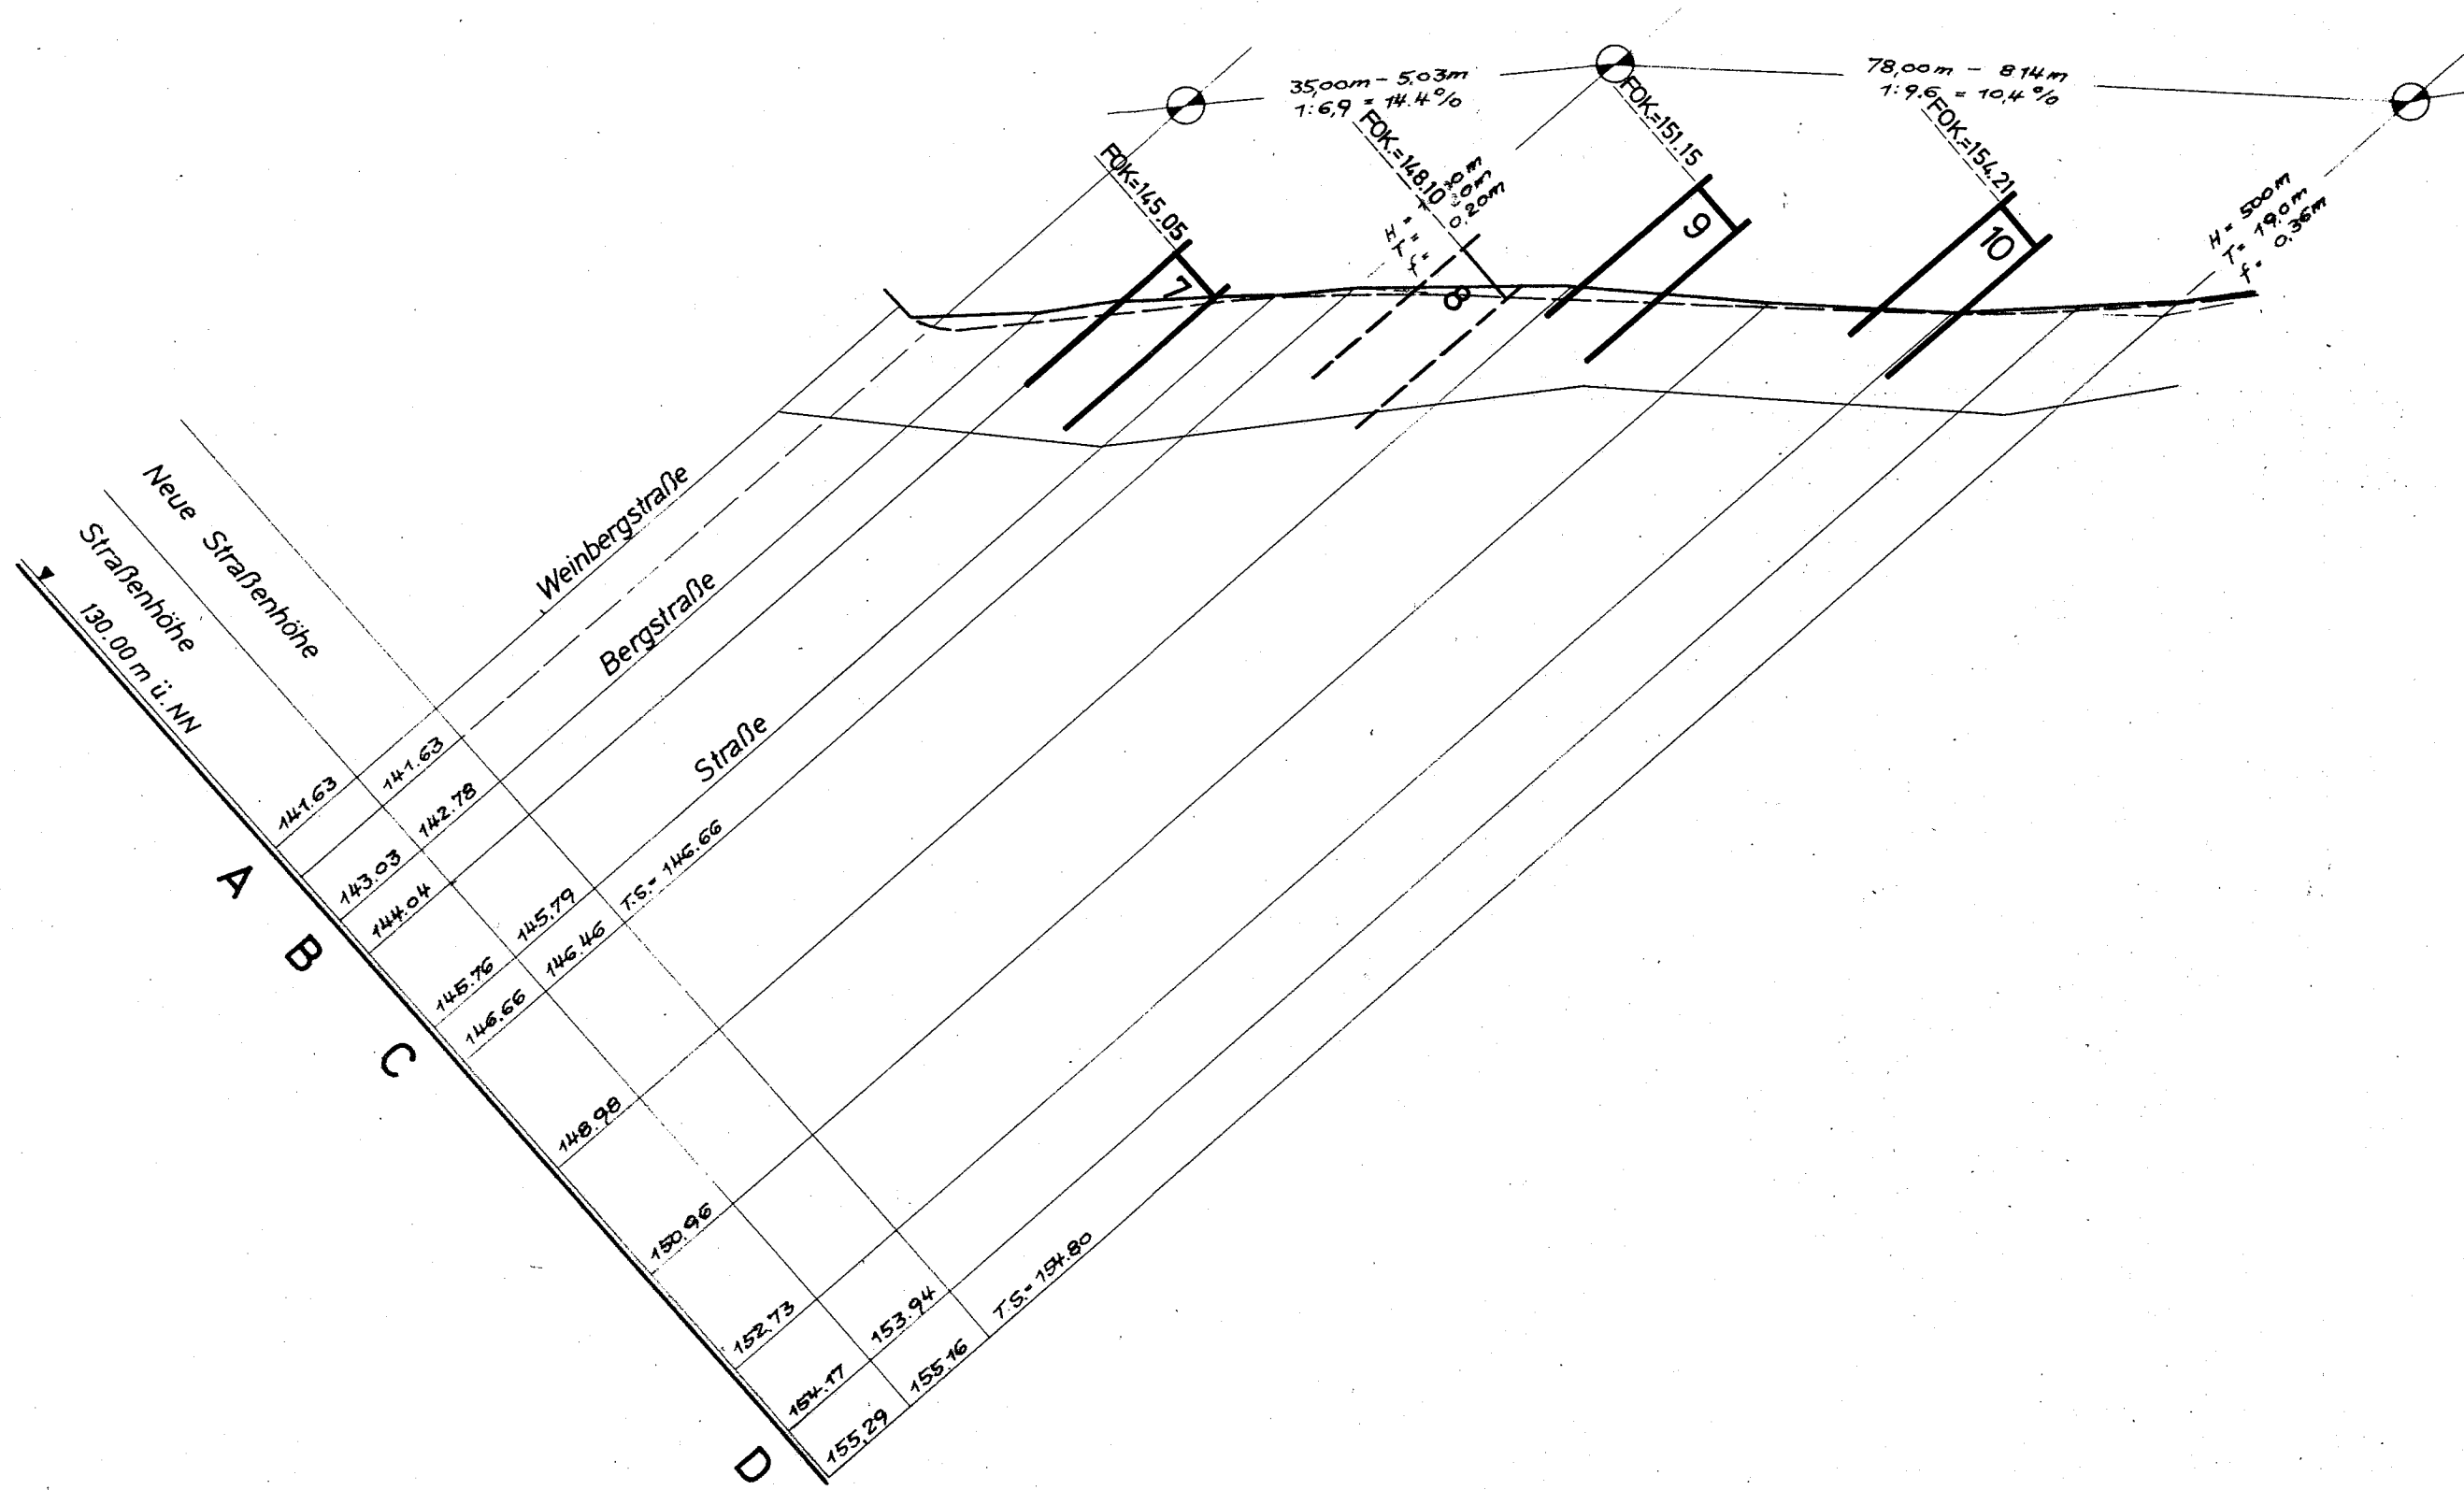

1
 FOK = 151.21
 Kellertiefe = 148.61

Bergstraße

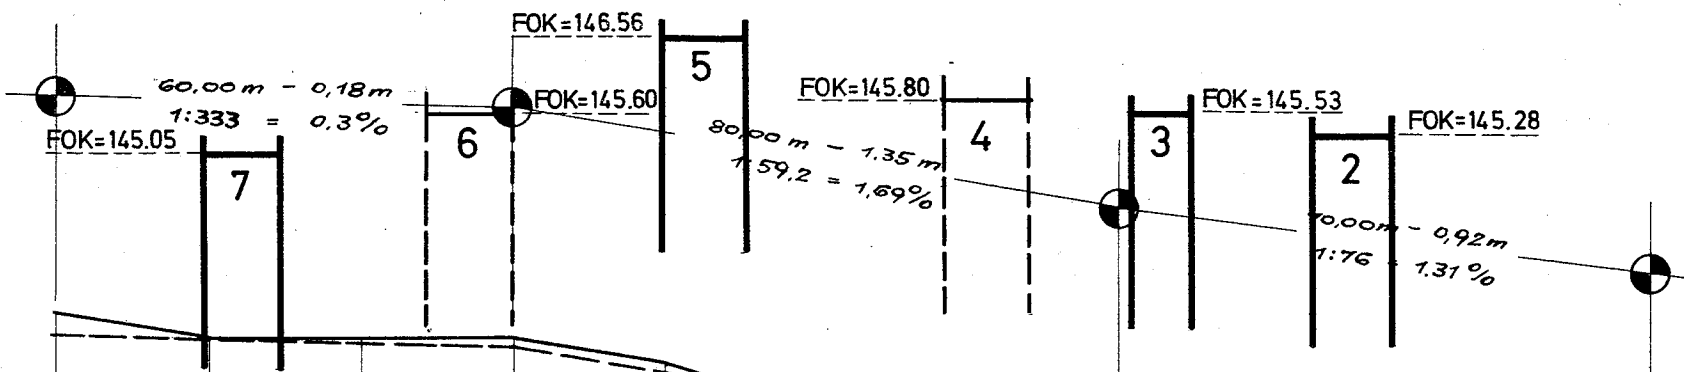

	143,03	142,71	142,72	142,71	142,35	141,73	141,47	141,24	140,98	140,71	140,33
Neue Straßenhöhe	142,78			142,60				141,26			140,33
Straßenhöhe	143,03	142,71	142,72	142,71	142,35	141,73	141,47	141,24	140,98	140,71	140,33

Windener Weg

▼ 125.00 m ü. NN

B

E